

**NOTE**

1. THIS CAR IS NOT 24"x84" GURNEY COMPLIANT.




# HOISTWAY PLAN

IN-GROUND HYDRAULIC JACK  
3000 LBS SSSO (LH)

**NOT FOR CONSTRUCTION**

**ALLIANCE**  
ELEVATOR SOLUTIONS  
335 NOVA DR.  
GREENCASTLE, PA 17225


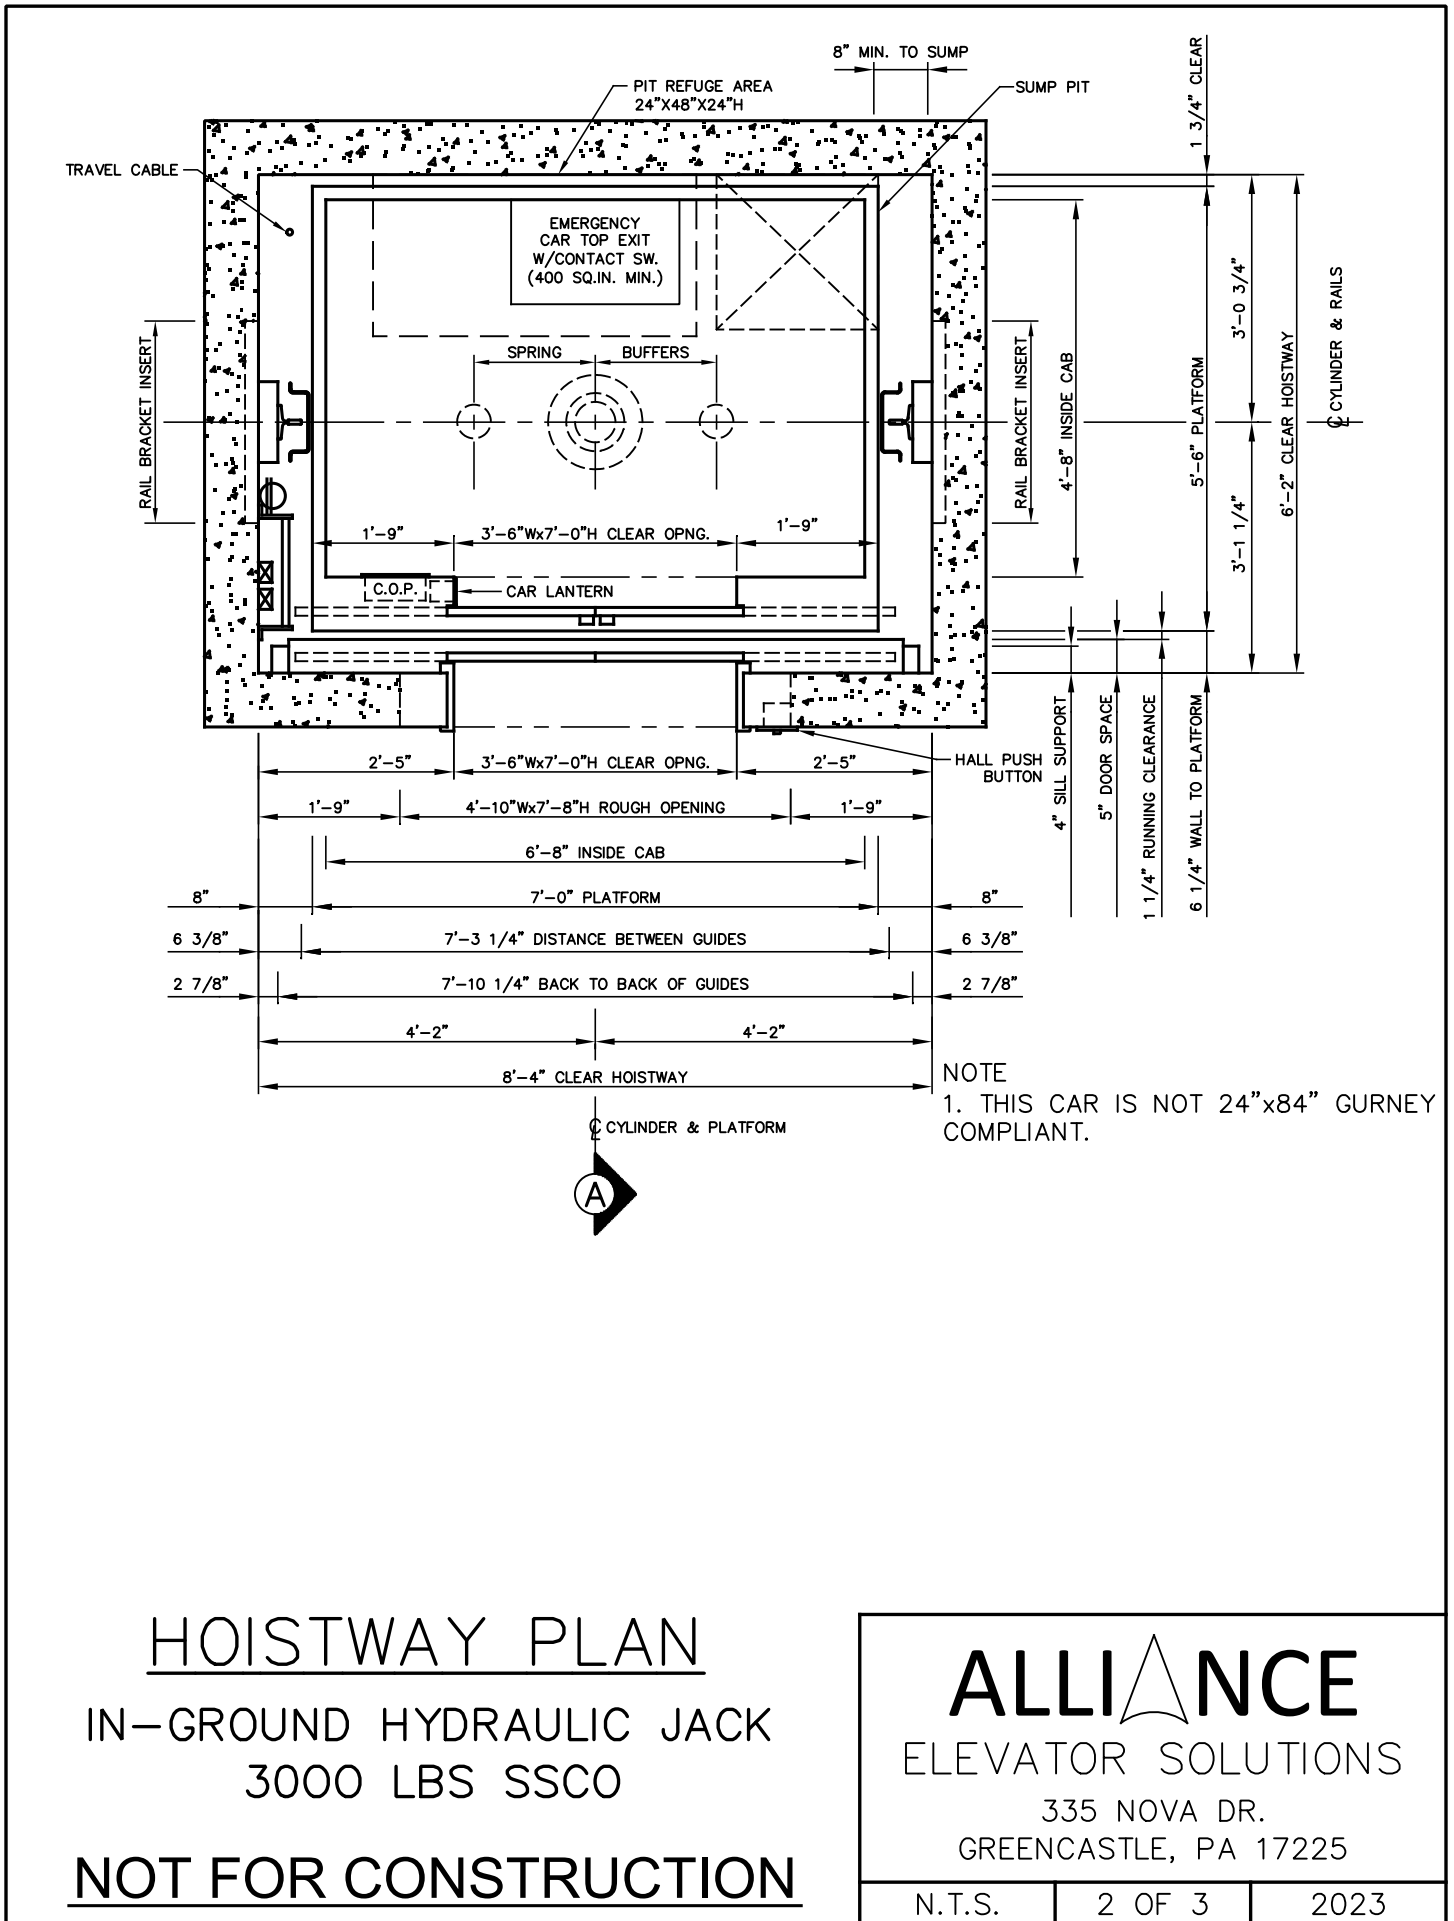


# HOISTWAY PLAN

IN-GROUND HYDRAULIC JACK  
3000 LBS SSCO

**NOT FOR CONSTRUCTION**

**ALLIANCE**  
ELEVATOR SOLUTIONS  
335 NOVA DR.  
GREENCASTLE, PA 17225

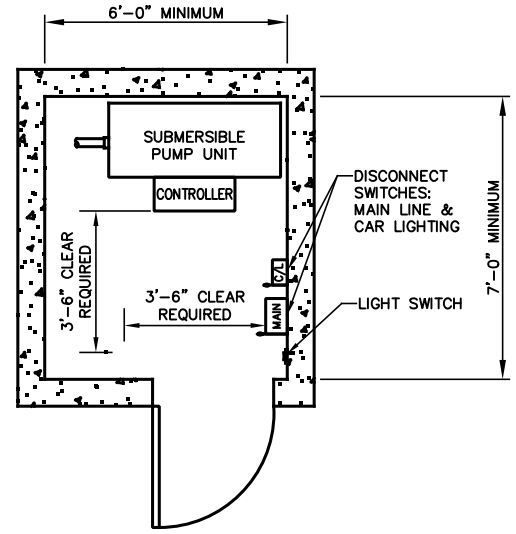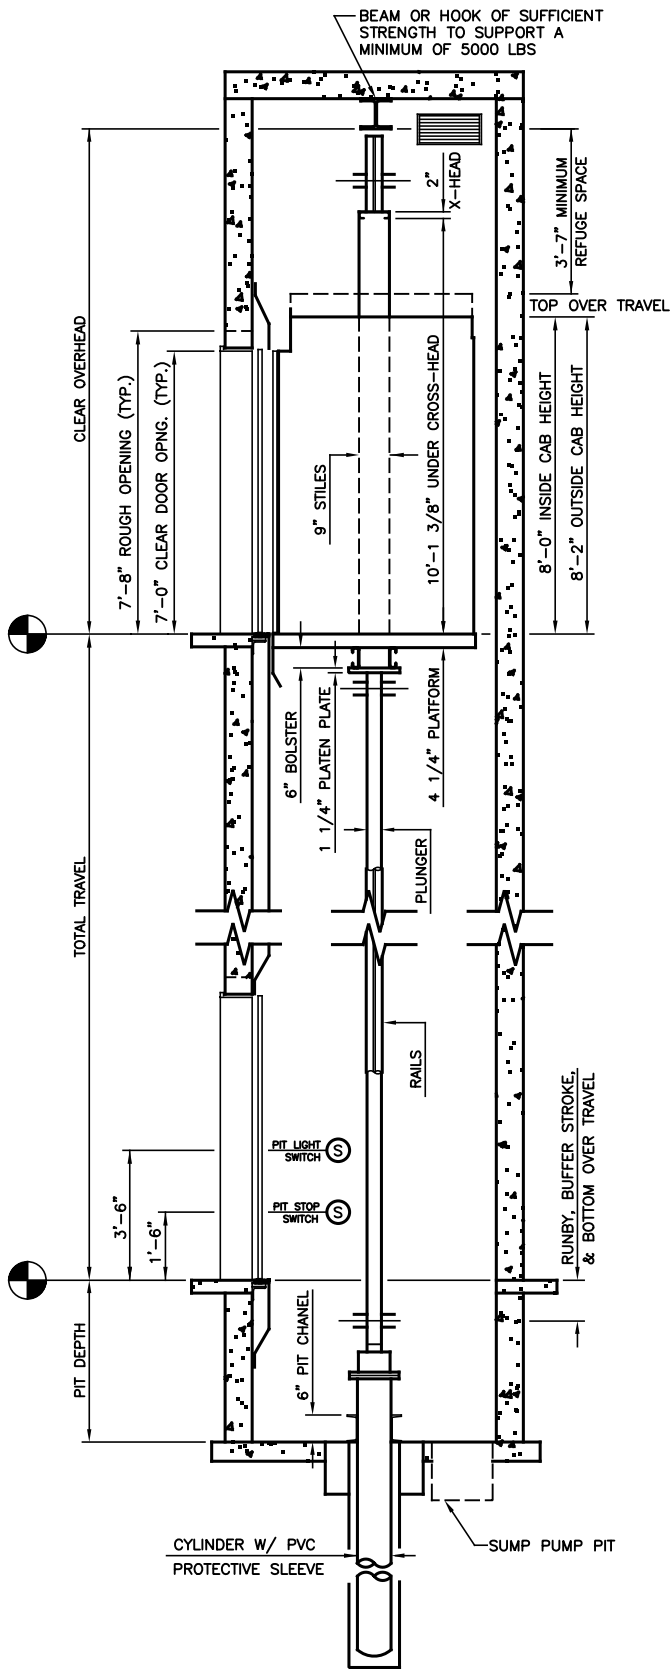

# MACHINE ROOM

DEFAULT IS ADJACENT ON LOWEST LANDING

MINIMUM OVERHEAD CHART

SPEED	MIN OVERHEAD	PIT DEPTH
100 FPM	12'-8"	4'-0"
125 FPM	12'-9"	4'-0"

SECTION "A"  
 NOT FOR CONSTRUCTION

**ALLIANCE**  
 ELEVATOR SOLUTIONS  
 335 NOVA DR.  
 GREENCASTLE, PA 17225

N.T.S.	3 OF 3	2023
--------	--------	------