

NOTE


1. THIS CAR IS NOT 24"x84" GURNEY COMPLIANT.

HOISTWAY PLAN

IN-GROUND HYDRAULIC JACK
3500 LBS SSSO FRONT & REAR

NOT FOR CONSTRUCTION

ALLIANCE
ELEVATOR SOLUTIONS
335 NOVA DR.
GREENCASTLE, PA 17225

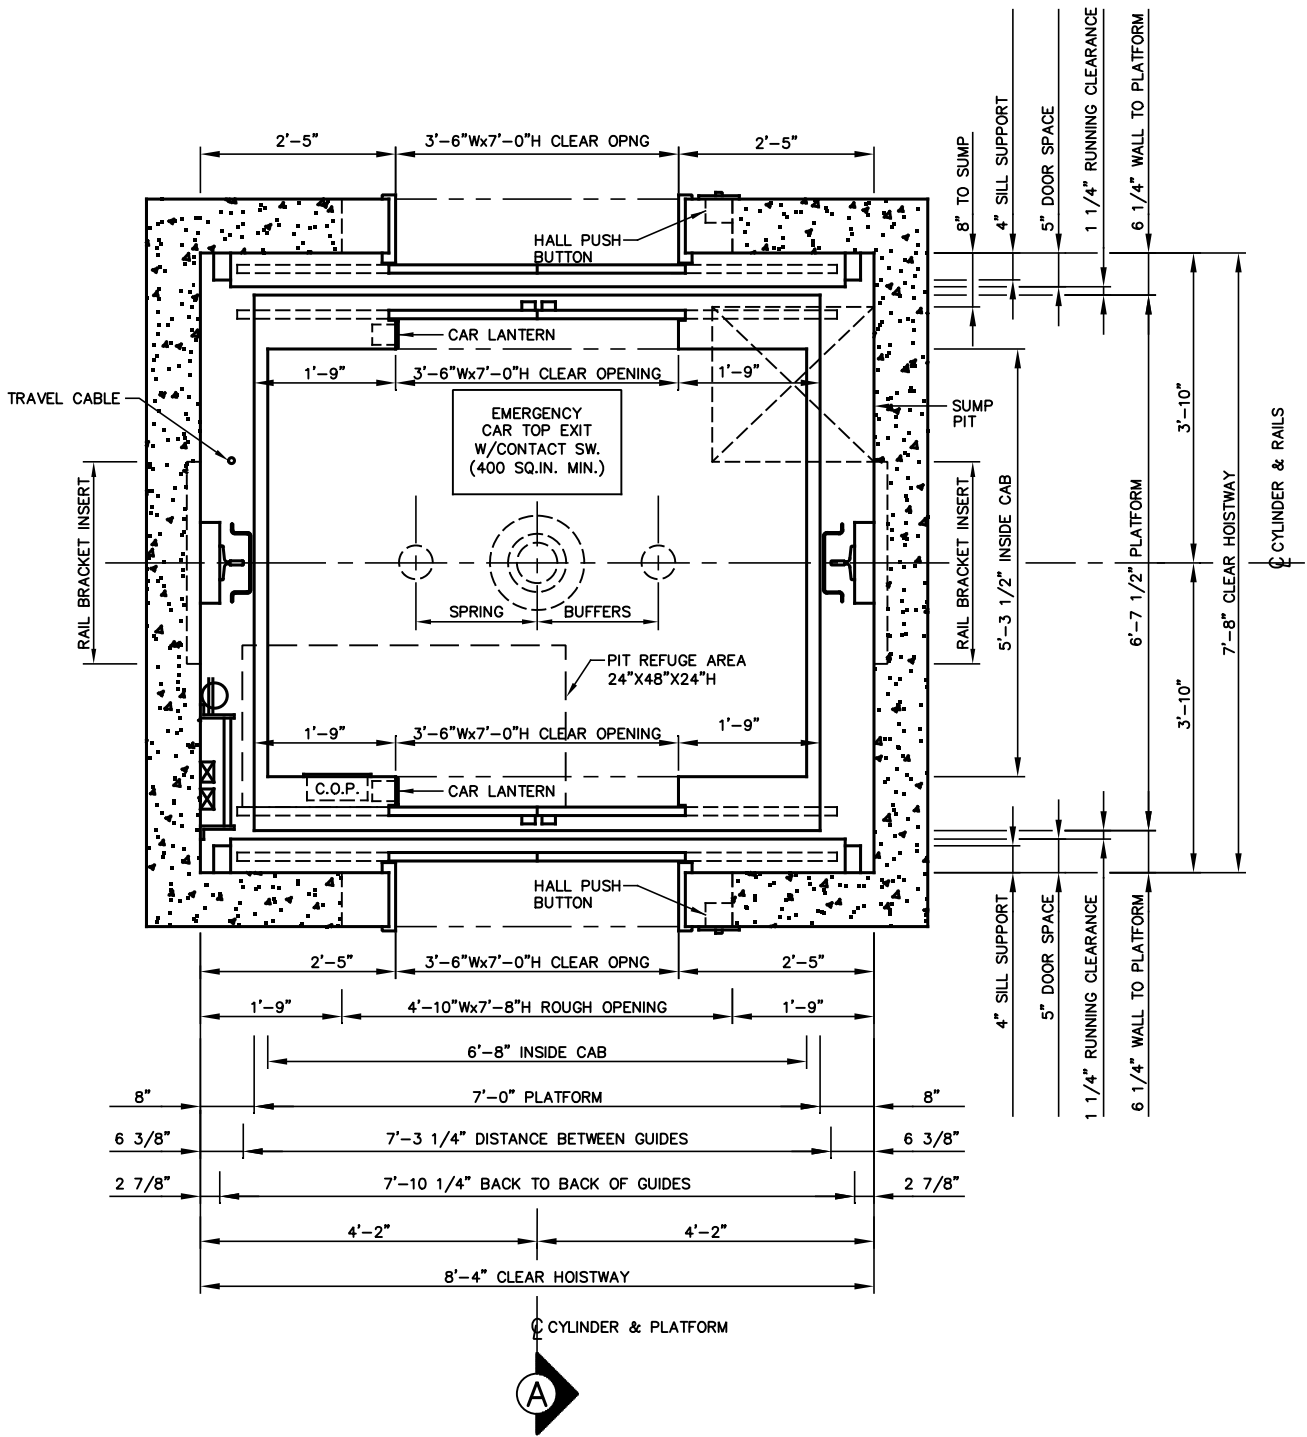

NOTE
 1. THIS CAR IS NOT 24"x84" GURNEY COMPLIANT.

HOISTWAY PLAN

IN-GROUND HYDRAULIC JACK
 3500 LBS SSCO FRONT & REAR

NOT FOR CONSTRUCTION

ALLIANCE

ELEVATOR SOLUTIONS



335 NOVA DR.

GREENCASTLE, PA 17225

N.T.S.

2 OF 3

2023

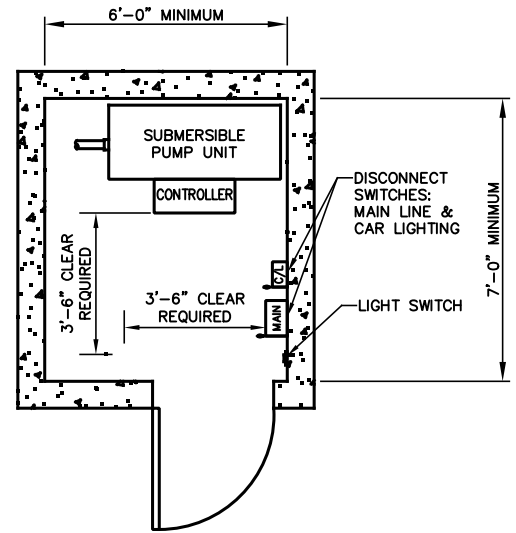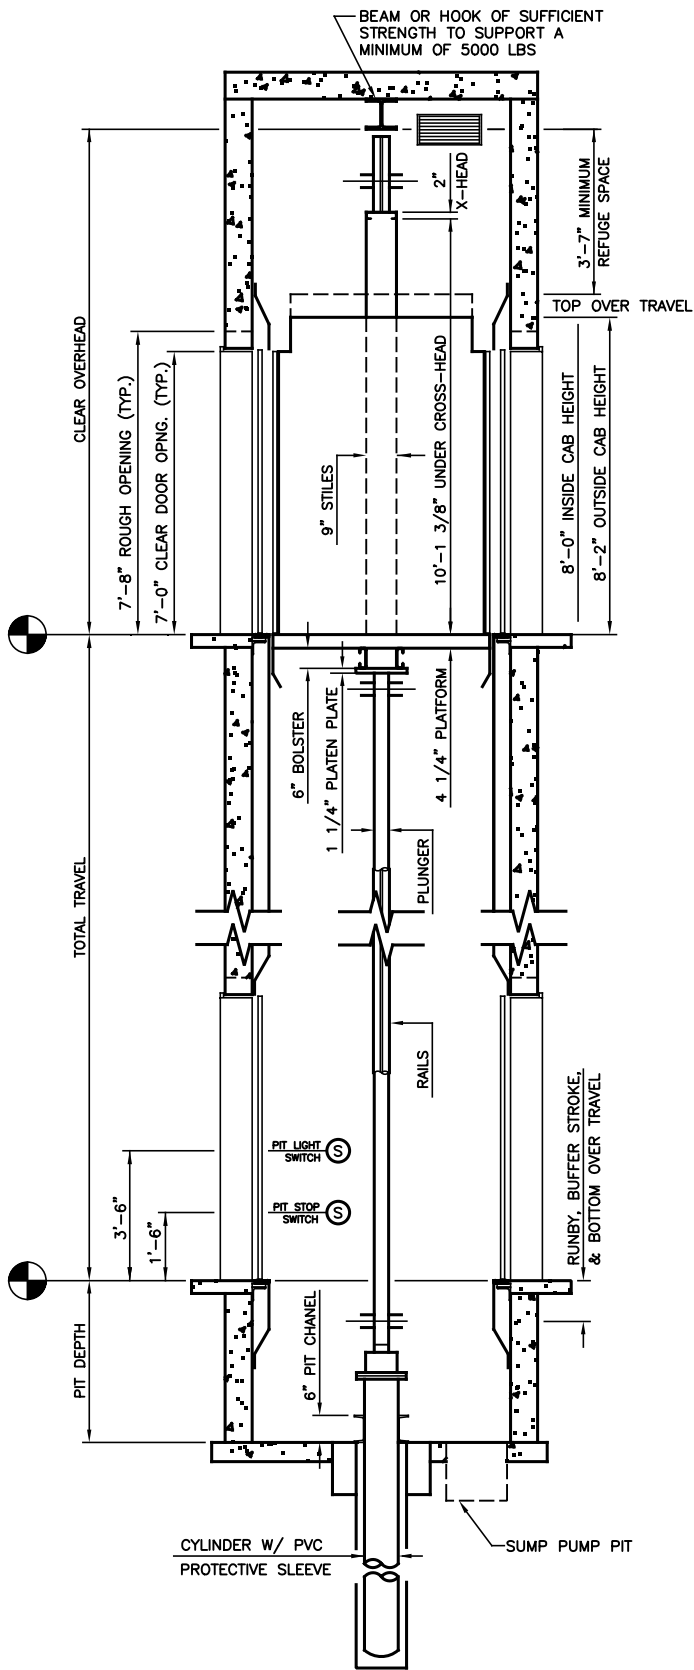

MACHINE ROOM

DEFAULT IS ADJACENT ON LOWEST LANDING

MINIMUM OVERHEAD CHART

SPEED	MIN OVERHEAD	PIT DEPTH
100 FPM	12'-8"	4'-0"
125 FPM	12'-9"	4'-0"

SECTION "A"

NOT FOR CONSTRUCTION

ALLIANCE

ELEVATOR SOLUTIONS
335 NOVA DR.
GREENCASTLE, PA 17225

N.T.S.	3 OF 3	2023
--------	--------	------