

NOTE  
1. THIS CAR IS 24"x84" GURNEY COMPLIANT.

# HOISTWAY PLAN

IN-GROUND HYDRAULIC JACK  
4500 LBS SSSO (LH)



**NOT FOR CONSTRUCTION**

**ALLIANCE**  
ELEVATOR SOLUTIONS  
335 NOVA DR.  
GREENCASTLE, PA 17225

N.T.S.

1 OF 2

2023

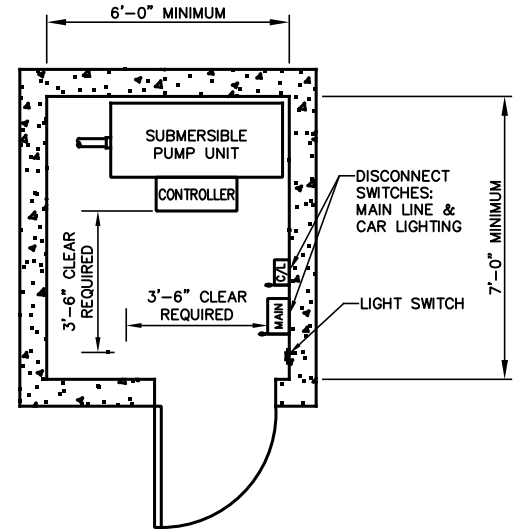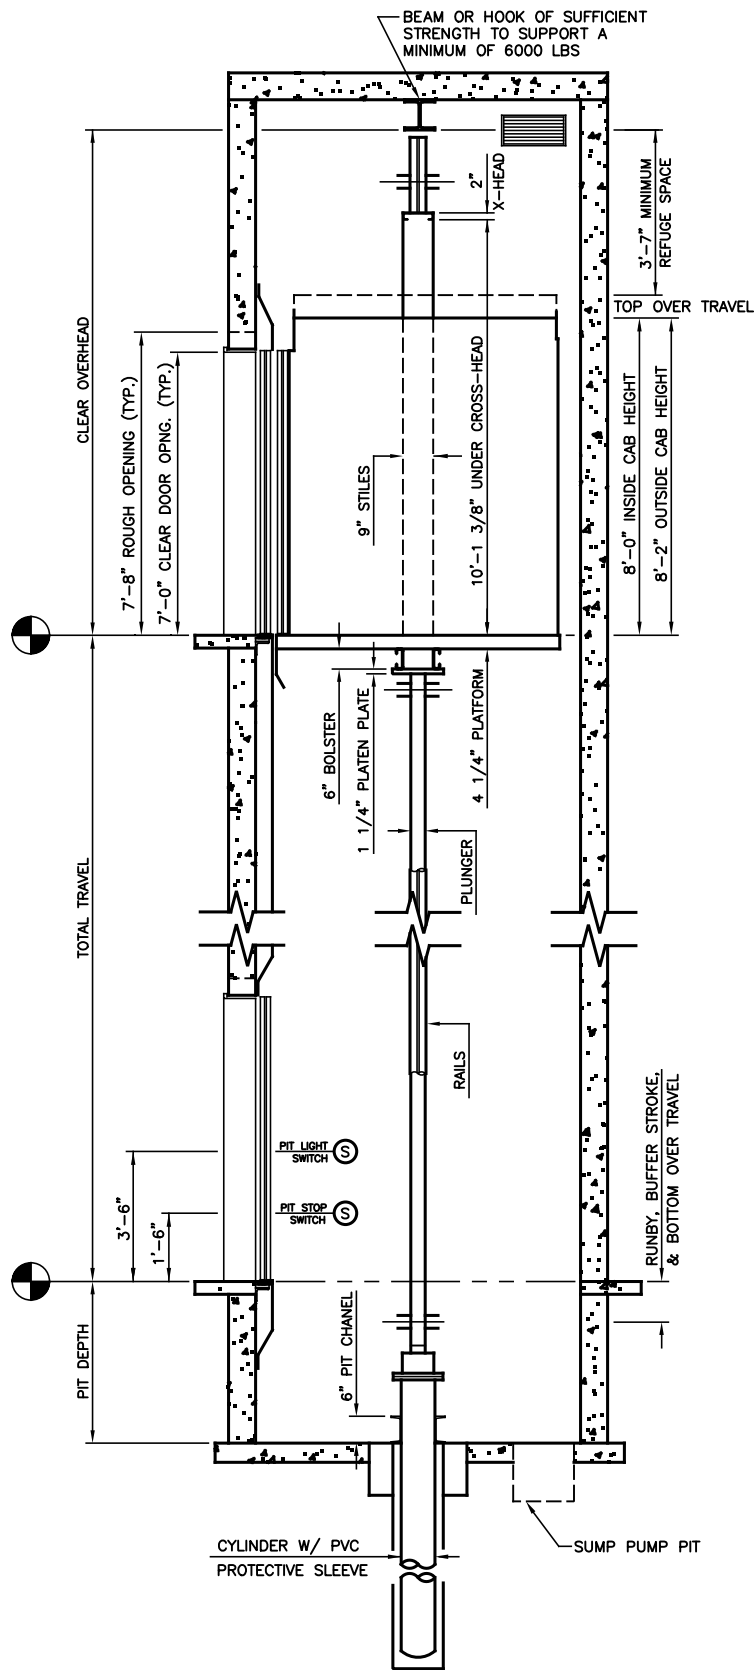

# MACHINE ROOM

DEFAULT IS ADJACENT ON LOWEST LANDING

## MINIMUM OVERHEAD CHART

SPEED	MIN OVERHEAD	PIT DEPTH
100 FPM	12'-8"	4'-0"
125 FPM	12'-9"	4'-0"

**SECTION "A"**  
**NOT FOR CONSTRUCTION**

# ALLIANCE

ELEVATOR SOLUTIONS  
 335 NOVA DR.  
 GREENCASTLE, PA 17225

N.T.S.	2 OF 2	2023
--------	--------	------